
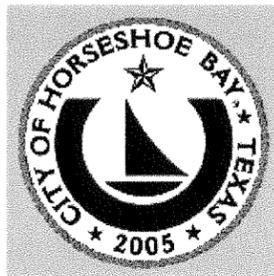



NOTE:

1. TO BE USED ONLY IN SPECIFIC AREAS.
2. UNDER NORMAL CIRCUMSTANCES, A STANDARD FLUSHING DEVICE WILL BE USED.

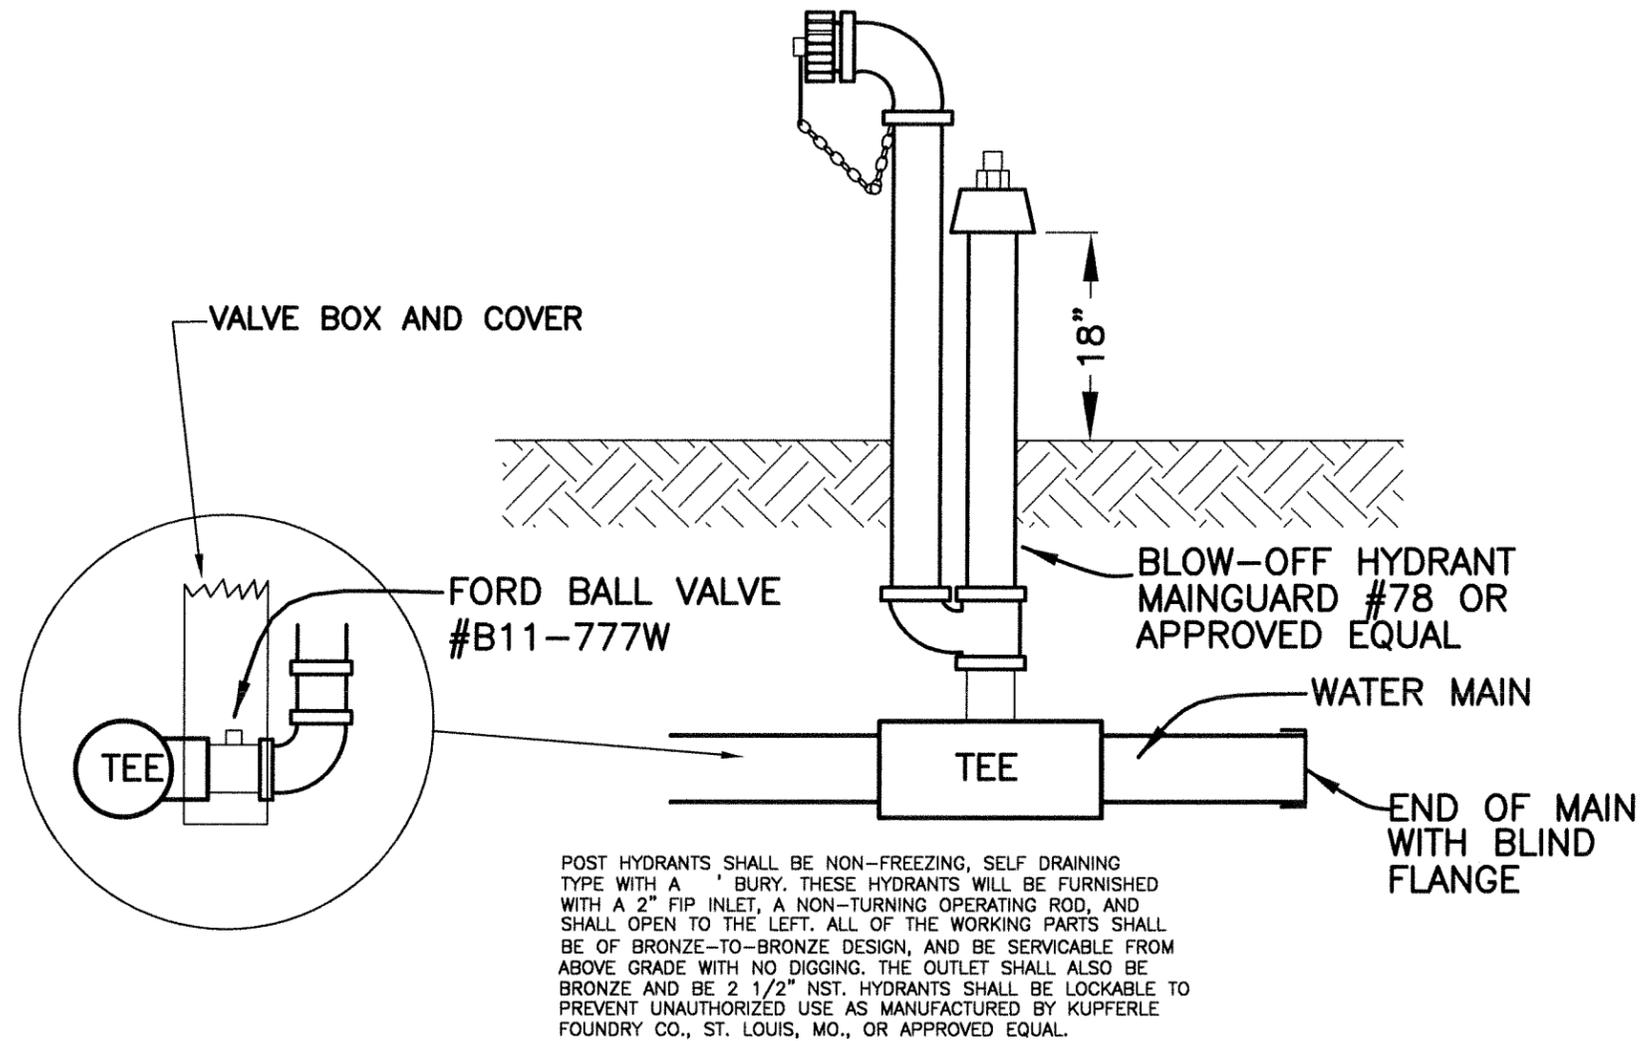

City of  
Horseshoe Bay

WATER BLOW-OFF  
DETAIL  
NOT TO SCALE

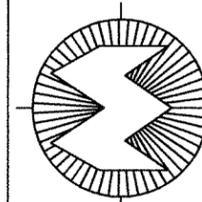

Willis Environmental  
Engineering, Inc.

CONSULTING ENGINEERS

TX REGISTRATION NO. F-2782

310 MAIN STREET, MARBLE FALLS, TEXAS 78654

• (830) 693-3566 • FAX (830) 693-5362 • e-mail: tplumlee@willis-engineering.com